

Original/Duplicate



DEMOCRATIC SOCIALIST REPUBLIC OF SRI LANKA

UNIVERSITY OF COLOMBO, SRI LANKA

IMPROVEMENT OF EXSISTING INTERNAL ROAD TO (Interlocking road) NEW
WEST WING BUILDING AT FACULTY OF INDIGENOUS MEDICINE RAJAGIRIYA,
UNIVERSITY OF COLOMBO

CONTRACT NO - UOC/CWP/WE2/12/2025/48/FIM/RD

PROCUREMENT DOCUMENT

Bid Opening on	11.08.2026
Bid Validity up to	26.10.2026
Bid Security Validity up to	23.11.2026
Bid Security Amount	Rs.150,000.00
Beneficiary	Vice Chancellor

Employer

Vice Chancellor,
University of Colombo,
No 94, Cumarathunga Munidasa Mawatha
Colombo 03
Sri Lanka

C O N T E N T S

	Page
Invitation for Bids	01
 VOLUME 01	 03
Section 1 - Instructions to Bidders	04
Section 2 - Standard Forms (Contract)	06
Section 3 - Conditions of Contract	14-15
 VOLUME 02	 16
Section 4 - Form of Bid and Qualification Information	17-21
Section 5 - Bid Data and Contract Data	22-29
Section 6 - Specifications	30
General Specifications	31
Special Specifications	
Section 7 - Pricing Preambles	32
Bills of Quantities	33-43
Section 8 - Drawings	44-45
Day works schedule	46
Check list for Bidders	47

Invitation for Bids

IMPROVEMENT OF EXSISTING INTERNAL ROAD AND DRAINAGE SYSTEM TO NEW WEST WING BUILDING AT FACULTY OF INDIGENOUS MEDICINE,RAJAGIRIYA UNIVERSITY OF COLOMBO

CONTRACT NO: UOC/CWP/WE2/12/2025/48/FIM/RD

1. The Chairman, Department Procurement Committee on behalf of the University of Colombo invites sealed bids from eligible and qualified bidders for
2. as described below and estimated to cost of Rs. 15.0 Million (excluding VAT & Contingencies)

The work consists of Demolishing & Removals, excavation & backfilling ,Interlock paving, Drain Construction, Landscaping as described in the BOQ's and drawings.

The site is located at Faculty of Indigenous Medicine, University of Colombo, Rajagiriya.

Construction Period is **120 calendar** days.

2. Bidding will be conducted through National Competitive Bidding.
3. To be eligible for contract award, the successful bidder shall not have been blacklisted and shall meet the following requirements.

Registered with the Construction Industry Development Authority (CIDA) for **grade C7 ,C6 & C5** in the field of Road Construction.

4. Qualification requirements to qualify for contract award include:
 - Experience in the construction of at least two contract of similar nature (interlocking roads) and complexity equivalent to the proposed work during last 5 years.
 - Average of annual volume of construction work performed in last 5 years shall be at least Rs. 15.0 Million.
 - The minimum liquid assets or credit facilities required is Rs.5.0M dedicated for this work
5. Interested bidders may obtain further information from the Works Engineer or Deputy Registrar / Capital Works & Planning (Contact No: 2599762/ 2500160) and inspect the bidding documents free of charge at the office of the Deputy Registrar,Capital Works and Planning Division,"College House",No 94, Cumarathunga Munidasa Mawatha, Colombo 03 during 9.00 am to 2.30 pm in working days.

6. A Complete set of Bidding Documents in English language may be purchased by the interested bidders on a submission of a written request to Deputy Registrar, Capital Works & Planning from 27/07/2026 until 10/08/2026 during working hours 9.00 a.m. to 2.30 p.m. by producing the receipt of payment of the non-refundable tender fee of Rupees Three Thousand and Five Hundred (**Rs 3,500.00**) to Account no **505170600013** to any People's Bank. Bidding Documents will only be issued to the bidders on production of the above documentary.
7. Bids shall be valid up to 26/10/2026 (77 Days from the date of bid opening).
8. A Bid Security shall be required for the amount of **Rupees One Hundred Fifty Thousand (Rs. 150,000.00)** as specified in ITB 16 of the Bid Documents in the currencies and forms specified as therein. The Bid Security shall be valid up to 23/11/2026 (105 Days from the date of bid opening)
9. Sealed bids shall be submitted on the forms available with the Bidding Documents. Duly completed bids together with the duplicate and the bid security should be inserted in a sealed envelope or packet and the top left-hand corner of each envelope or packet should be marked with the name of the tender. (Bid security should be submitted along with the original bidding document)
10. Pre-book meeting will be held at 10.00 am on 03/08/2026 in the Board Room of the Faculty of Indigenous Medicine, University of Colombo, Rajagiriya.
11. Sealed bids may be sent either by registered post to the address given below or be deposited in the tender box in the tender box at the Capital Works and Planning Division at College House (during the working days from 8.30am to 4.15pm except for public holidays and weekends) on or before 11/08/2026 at 2.30.hrs. No bids will be accepted after closing of bids.
12. Bids will be opened immediately after the closing of bids at College House, Board Room No I Bidders or their authorized representatives are requested to be present at the opening of Bids.
13. The Chairman of the Department Procurement Committee reserves the right to accept any one bid or reject any or all bids without giving any reason and its decision will be final and conclusive.

Chairman
Department Procurement Committee
University of Colombo
No.94, Cumarathunga Munidasa Mawatha
Colombo 03

VOLUME 01

Volume 01 comprises Section 1, 2, and 3 of the Standard Bidding Document Procurement of Works Contracts, CIDA Publication No. ICTAD/SBD/01 Second Edition January 2007, including Addendum 01 issued in October 2009 and Addendum 2 issued in February 2011 published by the Construction Industry Development Authority (CIDA), 'Savsiripaya', 123, Wijerama Mawatha, Colombo-07.

This Publication will not be issued with this Bidding Document and Bidder is advised to purchase it from CIDA (Successor to ICTAD).

SECTION 1

INSTRUCTIONS TO BIDDERS

Refer CIDA Publication No. ICTAD/SBD/01(Second Edition- January 2007), addendum 01 issued in October 2009 & addendum 02 issued in February 2011

EXPLANATORY MEMORANDUM

The Section 1, **Instructions to bidders (ITB)** which is a part of **STANDARD BIDDING DOCUMENT- PROCUREMENT OF WORKS**, publication no. **ICTAD/SBD/01**(Second Edition January 2007, addendum 01 issued in October 2009 & addendum 02 issued in February 2011) published by the **Construction Industry Development Authority (CIDA)**, ‘Savsiripaya’, 123, Wijerama Mawatha, Colombo-07.

It is implied that the **Bidders/Contractors** are fully acquainted with the above set of documents and therefore, it will not be issued to the **Bidders/Contractors** afresh under this Tender.

However, the **Bidders/Contractors** may purchase this set of Documents if necessary, from the **Construction Industry Development Authority (CIDA)**, ‘Savsiripaya’, 123, Wijerama Mawatha, Colombo-07.

Notes:

Instructions to the Bidders shall be read in conjunction with the Bidding Data under Section 5. Matters governing the performance of the Contractor, payments under the Contract, or matters affecting the risk, rights, and obligations of the parties under the Contract are included under Section 3— Conditions of Contract and Contract Data under Section 5

SECTION 2

Standard Forms

Bid Security

Letter of Acceptance

Agreement

Performance Security

Advance Payment Security

Retention Money Guarantee

Notes on Standard Forms:

- *Bidder shall submit the completed Form of Bid Security in compliance with the requirements of the Bidding Documents.*
- *Bidder shall not complete the Form of Agreement at the time of preparation of Bids.*
- *The successful Bidder will be required to sign the Form of Agreement, after Award of Contract.*
- *Any corrections or modifications to the accepted Bid resulting from arithmetic corrections, acceptable deviations, or quantity variations in accordance with the requirements of the Bidding Documents should be incorporated into the Agreement.*
- *The Form of Performance Security, Form of Advance Payment Security and Form of Retention Money Guarantee should not be completed by the Bidder at the time of submission of Bids.*
- *The successful Bidder will be required to provide these securities in compliance with the requirements herein or as acceptable to the Employer.*

FORM OF BID SECURITY

[this Guarantee form shall be filled in accordance with the instructions indicated in brackets]

----- *[insert
issuing agency's name, and address of issuing branch or office]*

**Beneficiary: Vice Chancellor, University of Colombo, No 94, Cumarathunga Munidasa
Mawatha, Colombo 03, Sri Lanka**

Date: ----- *[insert (by issuing agency) date]*

BID GUARANTEE No.: ----- *[insert (by issuing agency number)]*

We have been informed that ----- *[insert by issuing
agency name of the bidder]* (hereinafter called "the bidder") for the execution of *[insert name of
Contract]* under Invitation for Bids No. ----- *[insert IFB number]* ("the IFB").

Furthermore, we understand that, according to your conditions, Bids must be supported by a Bid Guarantee.

At the request of the Bidder, we ----- *[insert name of issuing
agency]* hereby irrevocably undertake to pay you any sum or sums not exceeding in total an amount of ----- *[insert amount in figures]* -----
---- *[insert amount in words]* upon receipt by us of your first demand in writing accompanied by a written statement stating that the Bidder is in breach of its obligation(s) under the bid conditions, because the Bidder:

- (a) has withdrawn its Bid during the period of bid validity specified; or
- (b) does not accept the correction of errors in accordance with the Instructions to Bidders (hereinafter "the ITB"); or
- (c) having been notified of the acceptance of its Bid by the Employer during the period of bid validity, (i) fails or refuses to execute the Contract Form, if required, or (ii) fails or refuses to furnish the Performance Security, in accordance with the ITB.

This Guarantee shall expire: (a) if the Bidder is the successful bidder, upon our receipt of copies of the Contract signed by the Bidder and of the Performance Security issued to you by the Bidder; or (b) if the Bidder is not the successful bidder, upon the earlier of (i) the successful bidder furnishing the performance security, otherwise it will remain in force up to -----
(insert date)

Consequently, any demand for payment under this Guarantee must be received by us at the office on or before that date.

[signature(s) of authorized representative(s)]

LETTER OF ACCEPTANCE
(Letter heading paper of the procuring entity)

..... *(Date)*

To:.....*(Name and Address of the Contractor)*

This is to notify you that your bid dated *(insert date)* for the construction and remedying defects of the *(name of the Contract and identification number)* for the Contract price of*(name of currency)* *(amount in figures and words)* as corrected in accordance with Instructions to Bidders and / or modified by a Memorandum of Understanding, is hereby accepted.

The Adjudicator shall be *(name and address of the Adjudicator, if agreed)* appointed by Construction Industry Development Authority (CIDA).

You are hereby instructed to proceed with the execution of the said Works in accordance with the Contract documents.

The Start Date shall be:.....*(fill the date as per Conditions of Contract)*

The amount of Performance Security is: *(fill the amount as per Conditions of Contract)*

The performance security shall be submitted on or before *(fill the date as per Condition of Contract)*

Authorized Signature :
Name and title of

Signature :
.....
.....

Name of Agency :

AGREEMENT

This AGREEMENT, made day of..... 2026 between **Vice Chancellor, University of Colombo**, and having its Head office at **No 94, Cumarathunga Munidasa Mawatha, Colombo 03, Sri Lanka** (hereinafter called “the Employer”) of the one part, and (*Full name of the Partners*) carrying on business in the name and style of And having its principal place of business at No:..... (hereinafter called “the Contractor”) of the other part.

WHEREAS the Employer desires that the Contractor execute[name and identification number of Contract] (hereinafter called “the Works”) and the Employer has accepted the Bid by the Contractor for the execution and completion of such Works and the remedying of any defects therein.

NOW THIS AGREEMENT WITNESSETH as follows:

1. In this Agreement, words and expressions shall have the same meanings as are respectively assigned to them in the Conditions of Contract hereinafter referred to, and they shall be deemed to form and be read and construed as part of this Agreement.
2. In consideration of the payments to be made by the Employer to the Contractor as hereinafter mentioned, the Contractor hereby covenants with the Employer to execute and complete the Works and remedy any defects therein in conformity in all respects with the provisions of the Contract.
3. The Employer hereby covenants to pay the Contractor in consideration of the execution and completion of the Works and the remedying of defects wherein the Contract Price or such other sum as may become payable under the provisions of the Contract at the times and in the manner prescribed by the Contract.

In Witness whereof the parties thereto have caused this Agreement to be executed the day and year aforementioned, in accordance with laws of Sri Lanka.

.....

Authorized signature of Contractor

COMMON SEAL

.....

Authorized signature of Employer

COMMON SEAL

In the presence of:

Witnesses :

1. Name and NIC No.

Signature

Address

2. Name and NIC No.

Signature

Address

FORM OF PERFORMANCE SECURITY

(Unconditional)

..... [Issuing Agency's
Name, and Address of Issuing Branch of Office]

**Beneficiary: Vice Chancellor, University of Colombo, No 94, Cumarathunga Munidasa Mawatha,
Colombo 03, Sri Lanka**

Date:

PERFORMANCE GUARANTEE No:

We have been informed that [name of the
Contractor] (hereinafter called “the Contractor”) has entered into Contract No.....
[reference of the contract] dated.....With you for the [insert
“construction”] of [name of contract and brief description of
Works] (hereinafter called “the Contract”)

Furthermore, we understand that, according to the conditions of the Contract, a performance guarantee is required.

At the request of the contractor, we [name of
Agency] here by irrevocably undertake to pay you any sum or sums not exceeding in total an amount
of [amount in figures]
(.....) [amount in words] upon
receipt by us of your first demand in writing accompanied by a written statement stating that the
Contractor is in breach of its obligation(s) under the contract, without your needing to prove or to show
ground for your demand or the sum specified therein.

This guarantee shall expire, no later than the day of 20... [Insert date, 28 days
beyond the Intended Completion Date] and any demand for payment under it must be received by us at
this office on or before that date.

.....
[signature(s)]

FORM OF ADVANCE PAYMENT SECURITY

..... [Name and address of agency, and address of issuing Branch or office]

Beneficiary: Vice Chancellor, University of Colombo, No 94, Cumarathunga Munidasa Mawatha, Colombo 03, Sri Lanka

Date:

ADVANCE PAYMENT GURANTEE No:

We have been informed that [name of the Contractor] (hereinafter called "the Contractor") has entered into Contract No. [reference number of the "Contractor"] dated.....with you, for theconstruction of [name of contract and brief description of Works](hereinafter called "the Contract").

Furthermore, we understand that, according to the conditions of Contract, an advance payment in the sum [amount in figures] [amount in words] is to be made against an advance payment guarantee.

At the request of the contractor, we [name of issuing Agency] here by irrevocably undertake to pay you any sum or sums not exceeding in total an amount of.....[amount in figures] (.....) [amount in words] upon receipt by us of your first demand in writing accompanied by a written statement stating that the Contractor is in breach of its obligation in repayment of the Advance payment under the contract.

The maximum amount of this guarantee shall be progressively reduced by the amount of the advance payment repaid by the Contractor.

This guarantee shall expire on [Insert the date, 28 days beyond the Intended Completion Date].

Consequently, any demand for payment under this guarantee must be received by us at this office on or before that date.

.....
[signature(s)]

FORM OF RETENTION MONEY GUARANTEE

..... [Issuing
Agency's Name, and Address of Issuing Branch or office]

Beneficiary: Vice Chancellor, University of Colombo, No 94, Cumarathunga Munidasa Mawatha,
Colombo 03, Sri Lanka

Date:

RETENTION MONEY GUARANTEE No:

We have been informed that [name of the
Contractor] (hereinafter called "the Contractor") has entered into Contract
No.[reference number of the "Contract"]
dated..... with you, for the execution of[name of
contract and brief description of Works](hereinafter called "the Contract").

Furthermore, we understand that, according to the conditions of Contract, when the works have being
taken over and the first half of the Retention Money has been certified for payment, payment of the
second half of the Retention Money may be made against a Retention Money Guarantee.

At the request of the contractor, we [name of Agency] here
by irrevocably undertake to pay you any sum or sums not exceeding in total an amount
of..... [amount in figures] (.....)
[amount in words] upon receipt by us of your first demand in writing accompanied by a written
statement stating that the Contractor is in breach of its obligation under the Contract because the
Contractor has not attended to the defects in accordance with the contract.

This guarantee shall expire, at the latest,[insert 28 days after the end of the
Defects Liability Period], Consequently, any demand for payment under this guarantee must be received
by us at this office on or before that date.

.....
[signature(s)]

SECTION 3

CONDITIONS OF CONTRACT

Refer CIDA Publication No. ICTAD/SBD/01(Second Edition- January 2007), addendum 01 issued in October 2009 & addendum 02 issued in February 2011

EXPLANATORY MEMORANDUM

The Section 3, **Conditions of Contract** which is a part of **STANDARD BIDDING DOCUMENT- PROCUREMENT OF WORKS**, publication no. ICTAD/SBD/01(Second Edition January 2007, including addendum 01 issued in October 2009 & addendum 02 issued in February 2011) published by the **Construction Industry Development Authority (CIDA)**, 'Savsiripaya', 123, Wijerama Mawatha, Colombo-07.

It is implied that the **Bidders/Contractors** are fully acquainted with the above set of documents and therefore, it will not be issued to the **Bidders/Contractors** afresh under this Tender.

However, the **Bidders/Contractors** may purchase this set of Documents if necessary, from the **Construction Industry Development Authority (CIDA)**, 'Savsiripaya', 123, Wijerama Mawatha, Colombo-07.

Notes:

Conditions of the Contract shall be read in conjunction with Section – 5 Contract data which shall take precedence over the Conditions of Contract.

VOLUME 2

SECTION 4
FORM OF BID

FORM OF BID

Name of Contract: **Improvement of Existing Internal Road to (Interlocking road) New West Wing Building at Faculty of Indigenous Medicine, Rajagiriya, University of Colombo**
(Contract No : UOC/CWP/ WE2/12 /2025/48/FIM/RD)

To: **Vice Chancellor, University of Colombo, No 94, Cumarathunga Munidasa Mawatha, Colombo 03, Sri Lanka**

Gentlemen:

1. Having examined the Standard Bidding Document – Procumbent of Works [ICTAD/SBD//01 – Second Edition, January 2007 including addendum 01 issued in October 2009 & addendum 02 issued in February 2011], Specifications, Drawings and Bill of Quantities, Addenda for the execution of the above-named Works, we the undersigned, offer to execute and complete such Works and remedy any defects therein in conformity with the aforesaid Conditions of Contract, Specifications, Drawings, Bills of Quantities and Addenda for the sum of Sri Lankan Rupees -----
----- (LKR-----) or such other sums as may be ascertained in accordance with the said Conditions.
2. We acknowledge that the Contract Data forms part of our Bid.
3. We undertake, if our Bid is accepted, to commence the Works as stipulated in the Contract Data, and to complete the whole of the Works comprised in the Contract within the time stated in the Contract Data.
4. We agree to abide by this Bid for the period of **Seventy Seven (77) Days** from the date fixed for receiving or any extended period and it shall remain binding upon us and may be accepted at any time before the expiration of that period.
5. Unless and until a formal Agreement is prepared and executed this Bid, together with your written acceptance thereof, shall constitute a binding Contract between us.
6. We accept/we do not accept the Adjudicator.
7. We understand that you are not bound to accept the lowest or any Bid you may receive.

Dated this----- day of -----2026 in the capacity of -----
duly authorized to sign bids for and on behalf of -----
------(IN BLOCK CAPITALS – Name of Company) by Power of Attorney / Board
resolution (certified copies attached)

Signature : -----

Name : ----- NIC No: -----

of Signatory

Designation :-----

Address : -----

Date : -----

Witness

- Name & NIC No.-----
Signature -----
Address -----

- Name & NIC No.-----
Signature -----
Address -----

Non-collusion Affidavit (Template)

(Relevant Reference to the Procurement Guidelines - 1.5)

The undersigned bidder or agent, hereby solemnly, sincerely, and truly declares and affirms/makes an oath and states as follows;

a) That he/she has not, nor has any other member, representative, or agent of the firm, company, corporation, or partnership representing him/her, entered into any combination, collusion, or similar agreement with any person in connection with the price to be bid;

b) That he/she or anyone representing him/her has not taken any step whatsoever to prevent any person from bidding, nor to induce anyone to refrain from bidding; and

c) That this bid is made without reference to any other bid and without any agreement, understanding, or combination with any other person in reference to this bid.

He/she further states that no person, firm, or corporation has received or will receive, directly or indirectly, any rebate, fee, gift, commission, or thing of value in connection with the submission of this bid.

The bidder accepts full responsibility for ensuring the absence of collusion and hereby pledges to abide by fair and ethical competition practices throughout the procurement process and fully comply with the applicable Procurement Guidelines.

.....
Signature of the Declarant

I hereby affirm, under the penalties for perjury, that all statements made by me in this affidavit are true and correct.

The foregoing Affidavit having been duly read over and explained by me to the Affirmant above named and he/she having understood the contents therein and admitted to be correct, affirmed and set his/her signature hereto before me on this day of ... at ...

BEFORE ME,

.....

JUSTICE OF THE PEACE/COMMISSIONER OF OATHS

Qualification Information

(To be completed and submitted by the Bidder, with the Bid)

CIDA Registration	
CIDA Registration number	<i>(attach copies of relevant pages from the registration book)</i>
Grade	C7,C6 & C5
Specialty	Road Construction
Expiry Date	Valid till the date of award
Blacklisted Contractors	
Have you been declared as a defaulted contractor by NPA or any other Agency? (Yes/No)	
IF yes provide details	
VAT Registration Number	
Construction Programme	<i>(attach as annex)</i>
Legal status	<i>(attach relevant status copies, as annex)</i>
Value of Construction works performed in last 5 years Year Year Year Year Year	<i>(attach copies of Certificate of Completion etc and other documents such as profit-loss and income expenditure statement)</i>
Value of construction works of similar types completed in last 5 years (indicate only the three largest projects)	1. Value Year 2. Value Year 3. Value Year <i>(attach copies of Certificate of Completion etc., as annex)</i>
Major items of construction equipment proposed	1. Type Capacity 2. Type Capacity 3. Type Capacity 4. Type Capacity 5. Type Capacity
Qualification and experience of key staff – Site & Head Office (Permanent, Contract basis & Consultants)	Technical (Requirement)
	Managerial
Other information requested under ITB Clause 4.3	Refer Item 4.3.10

Attach certified copies of documents as evidence for the above qualifications

Signature and seal of the bidder.....

SECTION 5

BIDDING DATA AND CONTRACT DATA

Refer CIDA Publication No. ICTAD/SBD/01(Second Edition- January 2007), addendum 01 issued in October 2009 & addendum 02 issued in February 2011

BIDDING DATA

Instructions to Bidders	Scope of Bid
Clause Reference	Employer is Name : Vice Chancellor, University of Colombo, Address : No 94, Cumarathunga Munidasa Mawatha, Colombo 03, Sri Lanka.
1.1	Located at : Faculty of Indigenous Medicine University of Colombo, Rajagiriya Contract Name : Improvement of Existing Internal Road to (Interlocking road) New West Wing Building at Faculty of Indigenous Medicine, Rajagiriya, University of Colombo (Contract No : UOC/CWP/ WE2/12 /2025/48/FIM/RD) The work consists of R/f concrete drainage construction & interlocking paving road complete work as described in the BOQ's and drawings.
1.2	Intended Completion Date for the whole of the Works is 120 calendar days from the Start Date
1.3	The office for collection of bid forms is Deputy Registrar, Faculty of Indigenous Medicine, University of Colombo, Rajagiriya. The non-refundable tender fee is Rs. 3,500/= The bid document shall be issued until 10.08.2026 at 2.30 p.m.
2.1	Source of fund is Treasury fund
4.2	Eligibility The registration required is CIDA Registration Specialty Civil (Road Construction) Grade C7 ,C6 & C5
4.3	Qualification requirements The following information listed under Items 4.3 and 4.4 shall be provided in Section 4 Form of Bid and Qualification Information: 4.3.1 CIDA Registration Registration Number Grade Specialty Expiry Date

- 4.3.2 VAT Registration number
- 4.3.3 Construction Programme
- 4.3.4 Legal status (*Sole proprietor, Partnership, Company etc.*)
- 4.3.5 Total monetary value of construction work performed for each of the last 5 years (2020-2024). Audited financial report for last 5 years should be submitted. (*Refer 4.4.1*)
- 4.3.6 Experience in works of a similar nature and size for each of the last 5 years (*Refer 4.4.2*)
- 4.3.7 Major items of Construction equipment proposed to carry out the Contract (*Refer 4.4.3*)
- 4.3.8 Qualifications and experience of key site management at technical personnel proposed for the contract (*Refer 4.4.4*)
- 4.3.9 Authentication of signatory to commit the bid (*Attach Power of Attorney/ Board Resolution*)
- 4.3.10 Any other data
- 4.3.10(a) Details of work in hand
- 4.3.10(b) Reference from bankers certifying banking facilities available and facilities currently utilized. (*Refer 4.4.5*)

4.4

- 4.4.1 Average of the annual volume of construction work performed in the last 5 years shall be at least **Rs. 15 million** (Audited financial report for last 5 years should be submitted)
- 4.4.2 Experience in the construction of at least two contract (interlock road) of a nature and complexity equivalent to the works over the last 5 years (*to comply with this requirement works cited should be at least 70 % completed*)
- 4.4.3 Proposals for the timely acquisition (*own, lease, hire, etc.*) of the essential equipment
- 4.4.4 Following technical and managerial staff
 - 1. Technical Officer-NCT(Civil) or equivalent +(with 5year experience)- 01 – full time
- 4.4.5 The minimum amount of liquid assets and/or credit facilities, net of other contractual commitments and exclusive of any advance payments which may be made under the Contract, shall be not less than **Rs. 5.0 Million dedicated for this work**

9.1 Clarification of Bidding Documents

The Employer's address for clarification of bidding documents is:

Name of Officer:

Works Engineer

Capital Works & Planning, University of Colombo

No.94, Cumarathunga Munidasa Mawatha, Colombo 03

Tel. 2599761/ 2500160,

Email: office@cwpcmb.ac.lk

11.1 The language of the bidding document shall be English

13.3 VAT component shall not be included in the rates. The amount written in the form of bid shall be without VAT. However VAT component shall be shown separately at the end of the BOQ

13.4 The Contract is subjected to price adjustment in accordance with Clause 47 of conditions of contract.

15.1 Period of Bid validity:

The Bid shall be valid up to **77 Days** from the closing date of bid submission.

16.1 Option1

Bid shall include a Bid Security using the form included in Section 2

16.2 Bid security shall be for an amount Rs. 150,000.00

16.2.2. Valid until **105 Days from the date of closing the Bids**

16.2.3 an unconditional on demand guarantee issued by any commercial bank approved by the Central Bank of Sri Lanka in favor of Vice Chancellor, University of Colombo using the Form of Bid Security in Section 2 Standard forms

17.0 Pre Bid Meeting

Venue- Board Room of the College House, No 94. Cumarathunga Munidasa Mawatha, Colombo 03.

Date- 03/08/2026 Time- 10.00 a.m.

- 19.2 (a)** The Employer's address for the purpose of Bid submission is

**Vice Chancellor
University of Colombo
No.94, Cumarathunga Munidasa Mawatha, Colombo 03.**
- 19.2 (b)** Contract Name
Improvement of Existing Internal Road to (Interlocking road) New West Wing Building at Faculty of Indigenous Medicine, Rajagiriya, University of Colombo (Contract No : UOC/CWP/ WE2/12 /2025/48/FIM/RD)
- 20.1** Deadline for submission of Bids shall be **2.30 p.m. on 11/08/2026**
- 34.0** The amount of Performance Security is 5 % of the Initial Contract Price, issued by a commercial bank other than Bank of Ceylon.
- 36.0** The adjudicator proposed is -
**Construction Industry Development Authority
'Savsiripaya', 123, WijeramaMawatha,
Colombo-07.**
- Fees and types of reimbursable expenses to be paid to the adjudicator shall be on a case to case basis and shall be equally shared by the Contractor and the employer

CONTRACT DATA

(Please note that the Clause nos. given hereunder are that of Conditions of Contract)

1.1 The Employer is

Name : Vice Chancellor, University of Colombo

Address : No 94, Cumarathunga Munidasa Mawatha, Colombo 03, Sri Lanka.

The Engineer is

Name: **Works Engineer**

Capital Works & Planning, University of Colombo

No.94, Cumarathunga Munidasa Mawatha, Colombo 03

The Site located at Faculty of Indigenous Medicine, University of Colombo, Rajagiriya.

The Start Date shall be **14 Days** from the Letter of Acceptance.

8.1 Schedule of other contractors: **None**

9.1 Schedule of Key personnel

Minimum persons with qualifications and experience to be defined,

(a) Technical (Full time)

Technical Officer-NCT(Civil) or equivalent (with 5 year experience)- 01

13.0 Insurance

The minimum insurance cover shall be :

- 13.1 (a)**
- The minimum cover for insurance of the Works and of plant and materials is 110% times of initial contract price
 - The maximum deductible for insurance the works and of plant and materials is 5 % of initial contract price
- 13.1 (b)**
- The minimum cover for loss or damage to equipment is replacement value of the equipment
 - The maximum deductible for insurance of equipment is 5 % of the minimum cover for equipment
- 13.1 (c)**
- The minimum cover for insurance of other property (other than the site) is Rs. 5.0 Million per event
- 13.1 (d)**
- The minimum cover for personal injury or death
- For third party and Employee of the employer and other persons engaged by the employer in the work is Rs. 5.0 Million per event
- 13.2**
- The minimum cover for personal injury and death.
- For the contractor's workmen is Rs. 2.0 Million per event
 - Contractor's employees other than workman are Rs. 2.0 Million per event.
- 17.1**
- The Intended Completion Date for the whole of the Works shall be **120 calendar days from the Start Date**
- 21.1**
- The site possession date shall be **7 Days** from Letter of Acceptance
- 27.1**
- The contractor shall submit a program for the works within **7 Days** of delivery of the Letter of Acceptance
- 27.3**
- The period between program update is **30 Days**
- 27.4**
- The amount to be withheld for late submission of a program is 2% of the Initial Contract Price.
- 35.1**
- The Defects Liability Period is **180 Days** from the date of completion.

- 39.2** Engineer may order variations up to a total cumulative value of not exceeding **10% of Initial Contract Price**.
- 47.1** The Contract Price **is not subjected** to price adjustment.
- 48.1** The retention from each payment shall be **10.0** percent of the Initial Contract Price. The limit of retention shall be **5.0 percent** of the Initial Contract Price.
- 49.1** The liquidated damages for the whole of the Works shall be **0.05% of the Initial Contract Price per Day**.
- 49.1** The maximum amount of liquidated damages for the whole of the Works shall be **10 percent** of the **Initial Contract Price**
- 52.1** The performance security shall be **5.0 percent** of the Initial Contract Price.
- 58.1** As built layout drawings (soft copies in AutoCAD and 2 hard copies of size A2).
- 60.1** The percentage to apply to the value of the work not completed, representing the Employer's additional cost for completing the works, is **25% of value of work not completed**.

SECTION 6
SPECIFICATIONS

GENERAL SPECIFICATIONS

The General Specifications Applicable to This Contract Are:

Road Works

**Standard Specifications for Road Construction and Maintenance
of Road & Bridges**

2nd Edition - June 2009

CIDA Publication No SCA/5

PREAMBLE TO THE BILL OF QUANTITIES

01. Conditions of Contract, the Specifications and the Drawings are to be read in conjunction with the Bill of Quantities
02. The cost of complying with all conditions, obligations and liabilities described in the Conditions of Contract, Specifications and the Bill of Quantities including all overhead charges and profit in carrying out the work as shown on the Drawings shall be deemed to be spread over and included in the prices of sums stated by the Bidder in the Bill of Quantities unless separately measured.
03. If the Bidder fails to price any items in the Bill of Quantities then the cost of the work under such items shall be held to be spread over and included in the prices given against other items of work.
04. The quantities set out in the Bill of Quantities are provisional and cover the approximate scope of the work anticipated to be performed by the Contractor. The actual quantities used for final measurement purposes will be determined by the Engineer by measurement of the work completed by the Contractor.
05. When the trade names, brands and or catalogue numbers are referred to, sole preference to any material or equipment is not intended. Any other material or equipment may be used, provided that the characteristic of type, quality, appearance, finish, methods of construction and / or performance is superior than specified.
06. Whenever the method of measurement is not clear from the documents available, the principles as given in the Sri Lanka Standard 573, 1999 Method of Measurement of Building Works shall be applicable.
07. Selected tenderer shall comply with the arrangement of work in the buildings and be ready to work part by part as required by the Authorities of the Employer.
08. Tenderer should be pay special attention to the work to be carried out, causing minimum disturbance or hindrance to the normal functions and activities of the users of the Employer. The Bills of Quantities should therefore, be priced to reflect all factors that would affect the tender and the progress of the works.
09. Items in the Bill of Quantities marked “PROVISIONAL SUM” shall be executed if they are the subject of a written instruction from the Engineer. The rate/amount to be paid for works under Provisional Sum Items may be based on any one of the following methods or as approved by the Engineer.
 - (i) Rates as in B O Q Items where applicable.
 - (ii) Cost supported by purchase Bills from State Organizations or approved suppliers +20%
 - (iii) Amount Paid to the sub contractors as approved by the Engineer +20%
10. Imperial units are used throughout the Bill of Quantities for measurement purposes unless otherwise indicated.

Abbreviations used in the Contact are as follows:

L.m. -Linear Meter	m ² - Square Meter	nr - Numbers
--------------------	-------------------------------	--------------

BILL OF QUANTITIES

**IMPROVEMENT OF EXSISTING INTERNAL ROAD AND
DRAINAGE SYSTEM TO NEW WEST WING BUILDING AT
FACULTY OF INDIGENOUS MEDICINE,RAJAGIRIYA
UNIVERSITY OF COLOMBO,**

(Contract No : UOC/CWP/WE2/12/2025/48/FIM/RD)

**IMPROVEMENT OF EXSISTING INTERNAL ROAD AND DRAINAGE SYSTEM TO NEW WEST
WING BUILDING AT FACULTY OF INDIGENOUS MEDICINE,RAJAGIRIYA
UNIVERSITY OF COLOMBO,**

**PROC. NO-UOC/CWP/WE2/12/2025/48/FIM/RD
ENGINEER'S ESTIMATE**

ITEM NO	DESCRIPTION	AMOUNT	
		Rs.	Cts.
A	PRELIMINARIES		
C	DEMOLISHER AND REMOVING		
D	EXCAVATION & BACK FILLING		
E	CONSTRUCTION OF INTERLOCK PAVING ROAD		
F	DRAIN AND LANDSCAPING		
G	PROVISIONALSUM		500,000.00
(a)	Basic Cost Estimate (BCE) (Sub Total 1)		
(b)	Less: Provisional Sums		500,000.00
(c)	Sub Total II (a - b)		
(d)	Less: Discount ;if any (c)		
(e)	Sub Total III (c - d)		
(f)	Add: Provisional Sums		500,000.00
(g)	Sub Total IV (e + f)		
(h)	Add: 10% Contigencies		
(i)	Sub Total IV (g + h)		
(j)	Add : 18% VAT from (i)		
	TOTAL COST ESTIMATE (i+j) including VAT		

Item No	Description	Qty	Unit	Rate Rs. Cts.	Amount Rs. Cts.
(i)	<u>GENERAL NOTES</u> All duties, Taxes, and other levies payable by the contractor under the contract, or for any other cause shall be include in the rate.	Special Note			
(ii)	If no price has been stated against any item here under the Contractor will not be entitled to claim any money for such items even though he is obliged to execute the work or provide services described therein. Preliminary items priced by the Bidders are deemed to include the cost of unpriced items.	Note			
(iii)	Bidders are strongly advised to visit the site at the Faculty of Indigenous Medicine, proposed work, before submitting his priced BOQ as it is his responsibility to ascertain the conditions governing access to the site, the external working space, storage area etc.	Note			
(IV)	Cost and expenses in connection with any other preliminary item which is not listed below , but is necessary for the due completion of works ,is deemed to be included in the bid rates.	Note			
(V)	It is bidder's responsibility to see that his prices include for complying with all the requirement of the condition of contract and any other documents, whether specially referred to in the bill of quantities or not.	Note			
(VI)	Arrangement shall be made by the Tenderer to dismantal all temporary and false constructions and fabrications and remove all rubbish and debris away from the Faculty premises.	Note			

IMPROVEMENT OF EXSISTING INTERNAL ROAD AND DRAINAGE SYSTEM TO NEW WEST WING BUILDING AT
FACULTY OF INDIGENOUS MEDICINE,RAJAGIRIYA
UNIVERSITY OF COLOMBO,
PROC. NO-UOC/CWP/WE2/12/2025/48/FIM/RD

Item No	Description	Qty	Unit	Rate Rs. Cts.	Amount Rs. Cts.
A	<u>PRELIMINARIES</u> This Bill provides for the typical general items, complimentary to the works which are required to be provided by the Contractor in compliance with the General Conditions of Contract in the Execution of the works according to the Contract. Mode of Payment: The Amount in the Bill No. A- Preliminaries may be released in the manner recommended below.				
	Mode of Payment	Category			
(a)	Reimbursement of actual cost on submission of the relevant documents acceptable to the Engineer plus 5% of the actual cost of obtaining the Insurance Policies and Securities.	A			
(b)	To be paid on signing of the formal Contract Agreement.	B			
(c)	60% on completion of temporary building or structures.30% in equal installments over the contract period and balance 10% on dismantling and removal on completion.	C			
(d)	Paid on satisfactorily completion of the item	D			
(e)	In equal installments over the contract period.	E			
(f)	Mode of payment to be mutually agreed between the Contractor and the Employer at the commencement of contract in relation to the program of works.	F			
(g)	On the Completion of works	G			

Item No	Description	Category	Qty	Unit	Rate Rs. Cts.	Amount Rs. Cts.
1A	Preliminaries					
A-1	Provide and maintain Performance Bond to the value equal to 5% of contract price from any commercial Bank accepted by the Central Bank.	A	Item	allow	sum	
A- 2	Provide and maintain insurance policy issued by an Insurance organization approved by the Insurance board of Sri Lanka to the covering with clause 13.1 for contractor's workmen's compensation insurance cover (workmen's compensation insurance cover to be provided for all permanent, temporary and sub contractor's workers.	A	Item	allow	sum	
A-3	Provide unconditional on demand Mobilization Advance Bond to the value equal to 30% of contract price any commercial Bank acceptable by the Central Bank.	A	Item	allow	sum	
A-4	Provide and maintain insurance policy issued by an Insurance board of Sri Lanka to the value equal to 110% of the awarded contract sum all risk insurance policy shall be valid up to end of defect liability period.	A	Item	allow	sum	
A-5	Allow lump sum for employing suitably qualified and experienced personal for key positions in full time basis for technical supervision 1 no of technical officer (NCT Civil or equivalent with 5 years experience)	D	Mon	04	75000.00	
A-6	Provide lump sum to contract furnish ,maintain & removal at end of contract contractor's office and client engineers facilities	D	LS	allow	sum	
A-7	Allow lump sum for submit As-built drawings as Soft copy and Two A3 Printed copy from approved initial survey as directed by Engineer	D	LS	allow	sum	
A-8	Allow lump sum for all laboratory test report and site test report should be submit as directed by engineer	D	LS	allow	sum	
Total Carried to Summary						

Item No	Description	Qty	Unit	Rate Rs. Cts.	Amount Rs. Cts.
C	<u>DEMOLISHER AND REMOVING</u>				
	i)Use equipment and techniques tailored for tar removal, such as milling machines, heated tar removers, or manual scraping tools, depending on the thickness and adhesion of the tar layer. ii)Carefully execute the removal process, starting at one end of the road and working systematically to maintain control and minimize damage to the underlying surface. iii)Adhere to safety protocols, including the use of personal protective equipment (PPE) and ensuring proper ventilation if using chemical methods.				
C.1	Scriffication of existing tar road surface (50m long), including disposal of debris as directed by the Works Engineer.	Sqm	200		
C.2	Removal of temporary constructions and dilapidated 300mm diameter, existing culverts that obstruct the proposed road. 3.0m long - 1no 3.6m long - 1no long - 1no 4.5m	Nos	03		
C.3	Cutting the existing Kottamba Girth <2m tree that obstruct the construction of the proposed road and the rainwater drainage system. They should be removed from the university premises as per the instructions of the Works Engineer.	Item	01		
C.4	Cutting the existing mango tree Girth <2m that obstruct the construction of the proposed road and the rainwater drainage system. They should be removed from the university premises as per the instructions of the Works Engineer.	Item	01		
C.5	Cutting the existing Kithul tree Girth <2m that obstruct the construction of the proposed road and the rainwater drainage system. It should be removed from the university premises as per the instructions of the Works Engineer.	Item	01		
C.6	Cutting the existing tree Girth <1.5m that obstruct the construction of the proposed road and the rainwater drainage system. It should be removed from the university premises as per the instructions of the Works Engineer.	Item	01		
C.7	Removing existing cutting trees roots system and clear the site as directed by the Engineer.	Nos	04		
C.8	Removing of the GI pipeline & PVC pipe 25mm dia,30m long PVC pipeline currently prepared for the storm water channels passing through the road and other dilapidated drainage structures indicated by the Works Engineer.Rate shall include for arrange the pipe line system working continuously.	Item			

Item No	Description	Qty	Unit	Rate Rs. Cts.	Amount Rs. Cts.
C.9	Removing of the PVC pipeline/37.5mm dia,20m long PVC pipeline currently prepared for the storm water channels passing through the road and other dilapidated drainage structures indicated by the Works Engineer.Rate shall include for arrange the pipe line system working continuously.	Item			
C.10	Removing existing 30'-0"x11'-0" size ,temporary hut with Zn/Al roofing sheet,3'-0" wall height & 2" dia GI columns.Rate shall include to removing debris with the necessary as directed by the Engineer.	Item	01		
C.11	Demolishing the existing rubble masonry drain will proceed in conjunction with the ongoing road works, involving the drain measuring 0.3m x 0.45m x 0.3m, while simultaneously clearing away debris.	Mtr	50		
C.12	Disposal of debris/unsuitable soil out side of the University premises including loading & unloading with necessary permits from relevent authorities.(3km- 10km ;8.5m3)	Load	03		
Sub Total of Demolishes & Removing Carried to Main Summary					
<u>D</u>	<u>EXCAVATION & BACK FILLING</u>				
D.1	For the construction of the proposed drain, excavation of drains as per the instructions of the Works Engineer. (as per the detail drawing)	m ³	60		
D.2	Road way excavation for removal of top soil 335 mm depth from existing level & compacted passing 95% shall be done as per the instruction of the works Engineer(as per the details of the drawing)	m ³	180		
D.3	Excavation unsuitable soil including disposal from the premisses	m ³	180		
Sub Total of Excavation works Carried to Main Summary					
<u>E</u>	<u>CONSTRUCTION OF INTERLOCK PAVING ROAD</u>				
E.1	Preparing existing road surface for new layer.Trimming,levelling and compaction & testing of original ground	Sqm	200		
E.2	Supplying,Transporting ,Spreding,leveling and watering and compacting passing 98%, 225mm Thick aggregate base course compacted volumn (ABC). (as per the detail drawing)	m ³	160		
E.3	Transporting and laying and leveling 30 mm Thick quarry mark bed before laying interlocks per the Instruction of the work Engineer .	m3	80		



Item No	Description	Qty	Unit	Rate Rs. Cts.	Amount Rs. Cts.
E.4	Supply & paving 80 mm thick Non-Rectangular(Approx.size220mmx110mm)natural colour precast interlocking paving blocks of 40N/mm ² compressive strength,on 2"thick compacted Quarry dust laid on top of a levelled and well compacted earth sub base for the high volume traffic areas.Paving blocks should confirming to S.L.S1425:Part I & II and subject to the approval of the quality & colour including transport and laying. Rate shall include hire charges of 1/2 - 1 ton vibrating roller.	m ²	710		
E.5	Earth Filling for sub base type (II)150mm height, preparing for ground to foot path including transporting laying watering and compacting by manually.	m ²	50		
E.6	Laying standard G25 (125mm x250mm x900mm) kerb stones as shown in the plan, following the Engineer's instructions, and finishing the work with two coats of paint in the approved color.	nos	200		
E.7	Laying standard Drop curb G25 (125mm x250mm x900mm) 40 N/mm ² kerb stones as shown in the plan, following the Engineer's instructions, and finishing the work with two coats of paint in the approved color.	nos	20		
E.8	Laying standard flat curb G25 (125mm x250mm x900mm) kerb stones as shown in the plan, following the Engineer's instructions, and finishing the work with two coats of paint in the approved color.	nos	20		
Sub Total of Construction of Roads Carried to Main Summary					
F	<u>DRAIN AND LANDSCAPING</u> <u>CONCRETE</u> <i>The maximum size of particle shall not exceed 37.5mm.</i> <u><i>IN - SITU PLAIN CONCRETE (mixed at site either manually or with machine)</i></u> <u><i>Constituent material shall comply to following;</i></u> <i>(i)Cement of strength class 42.5 Nand shall comply with SLS107(Ordinary Portland Cement), SLS1253 (Portland Lime stone Cement) & SLS1697;2021(Portland Composite Cement)that has been stored under proper condition sand has manufactured within 90 days at the time of concreting.</i> <i>ii) Use of sulfate resistant Portland Cement or Blended Hydraulic Cement confirming toBSEN197-1:2011& comply with SLS1247.Sulfate resistant class is recommended for aggressive environmental conditions with the specific approval of Divisional Engineer</i>	Note			
		Note			
		Note			

Item No	Description	Qty	Unit	Rate Rs. Cts.	Amount Rs. Cts.
	<i>(iii) Clean river sand with out impuritie sand clay particles of grain distribution falling within the prescribed grading limit in BS 882:1992.</i> <i>(iv) Well graded coarse aggregate free of impurities with maximum aggregate size being 20mm.grain distribution falling with in the prescribed grading limit in BS882:1992.</i> <i>(v) Clean portable water</i>	<i>Note</i> <i>Note</i> <i>Note</i>			
	<i>Site produced concrete of Grade20-(machine mixorin case of small quantities manually mixed)</i> <i>These items are meant for pre-cast lintols, stiffeners, copings,concrete drains, etc.</i>	<i>Note</i> <i>Note</i>			
	<i>Grade 25 concrete shall be used for footings, columns,beams, tie beams of reinforced concrete elements in boundry wall (excluding lintels, stiffener columns, copings, non-structural columns, and Drains).</i> <u>Form work</u> <i>Shuttering boxes for columns over 5'-0 "height are not permitted under circumstances for the pouring of manually produced (site mix) concrete.</i> <i>If a contractor made an appealing shuttering box (Customary steel boxes or plywood boxes) of over 5'-0 "height, then, Divisional Engineer may personally approve for casting a column shaft up to a maximum</i> <i>i)The concrete mix is designed available base material at the site for a W/C ratio of 0.45 and to be able to pour without segregation.</i>				
F.1	1.2.4 (20mm) cement concrete for side drain and shoe drain including mixing,placing and compacting by prepared at site using mixer and vibrator as shown in the plan (as per the detail drawing)	m ³	70		
F.2	Cement concrete 1:3:6(1") laid to a thickness of 150mm under drain including placing in position,compacting.	m ²	130		
F.3	Supplying and fixing Shuttering for sides of concrete walls above 2'-0" upto 4'-6"including dismantling in 15mm thick, Plywood board using 3 uses and removing after construction supported by timber props as directed by the Works	m ²	200		


Item No	Description	Qty	Unit	Rate Rs. Cts.	Amount Rs. Cts.
	<u>Reinforcement</u> <i>Tor Steel characteristic strength 460N/mm² and Mild Steel characteristic strength 250N/mm² as reinforcement to RCC works.</i> <i>Rates shall be included for cutting,bending, fabricating, placing in position, and temporary fixing supports.E.g.chairs, benches, stools, spaces, ties, hangers and binding wires.</i>				
F.4	supplying and fixing including cut and bend 10mm Tor steel reinforcement at the locations shown in the plan .(as per the detail drawing)	Kg	700		
F.5	The work should be completed in the form of a "U" shape using 1:3 cement sand mortar in 1/2"thk smooth with neat cement rendering in bottom , at the locations shown in the plan as per the instructions of the Engineer. (Samples should be approved) (as per the detail drawing)	m ²	75		
F.6	Covering with G20 cc precast cover slab size 450x450x75mm and y10@200mm	Nr	200		
F.7	construction of 300mm dia 5m length humepipes (NP3 Hume Pipe)with collars (standed) culvert laying with 150mm G25 concrete standing, at the premises(as per the detail drawing) if necessary as directed by Engineer	Nr	04		
F.8	Supplying and placing 4"(110mm) dia. uPVC (Type 250) weep holes	m	80		
F.9	Construction of Rain water concrete manhole internal size of 600mm x 600mm & depth vary 600mm -900mm , consist of 3" thick Grade15 lean concrete & 125mm thick Grade 25 RCC base and sides, 12.5mm thick cement sand rendering in 1:2 mix trowel smooth with neat grey cement to all internal surfaces and external exposed surfaces. Excavation and 75mm thick Grade 20 RCC cover slab with lifting hooks (y10@200 c/c)	Nr	05		
	Sub Total of Drainage and landscaping works Carried to Main Summary				
G	PROVISIONAL SUM				
G.1	Provision sum for unforeseen work Any other works as instructed by engineer if necessary	PRO.SUM		500,000.00	500,000.00
	Sub Total of Provisional sum Carried to Main Summary				500,000.00

SECTION 8

DRAWINGS

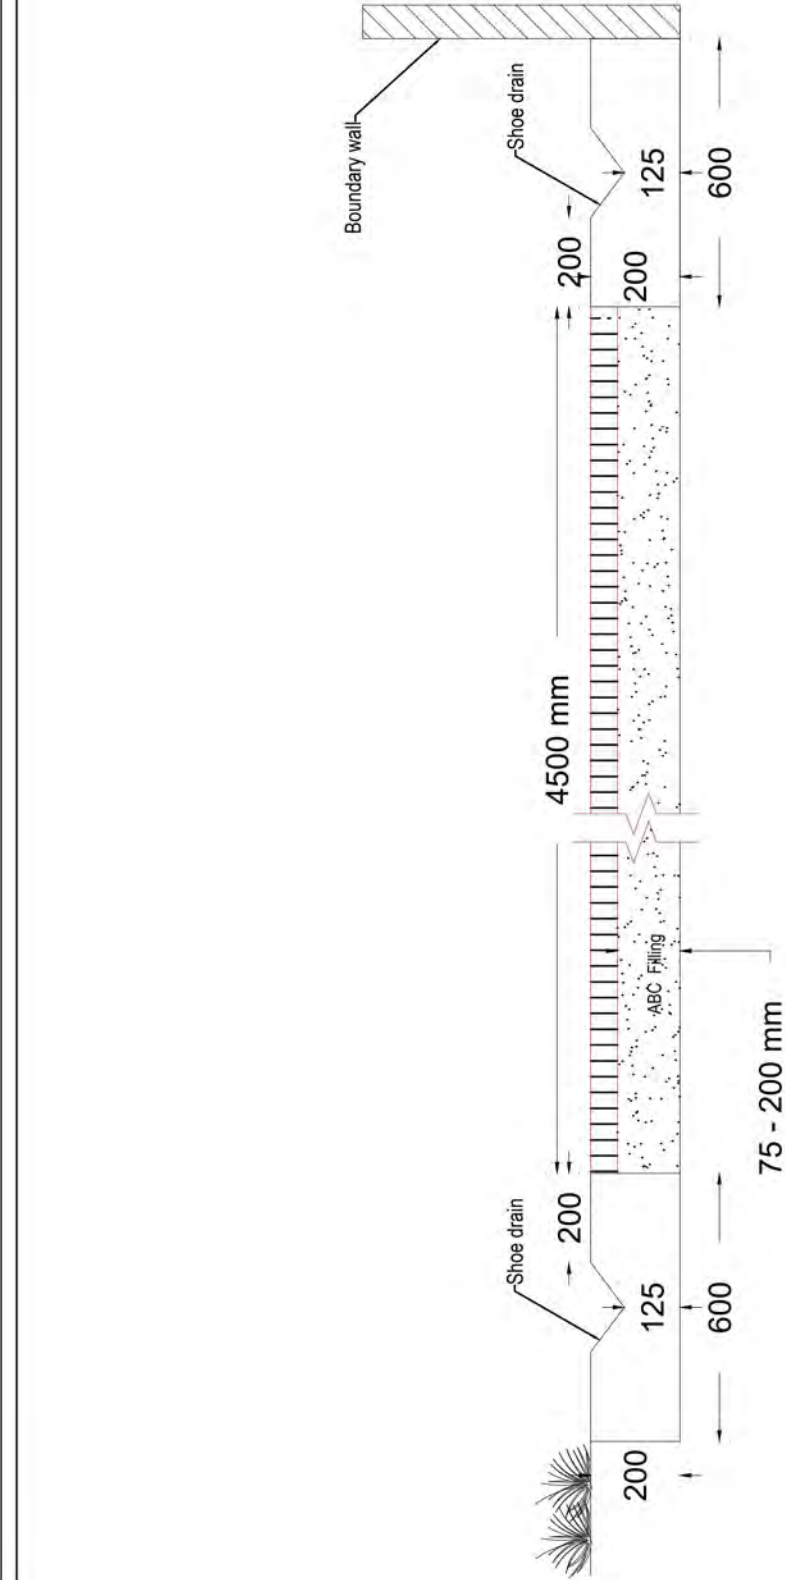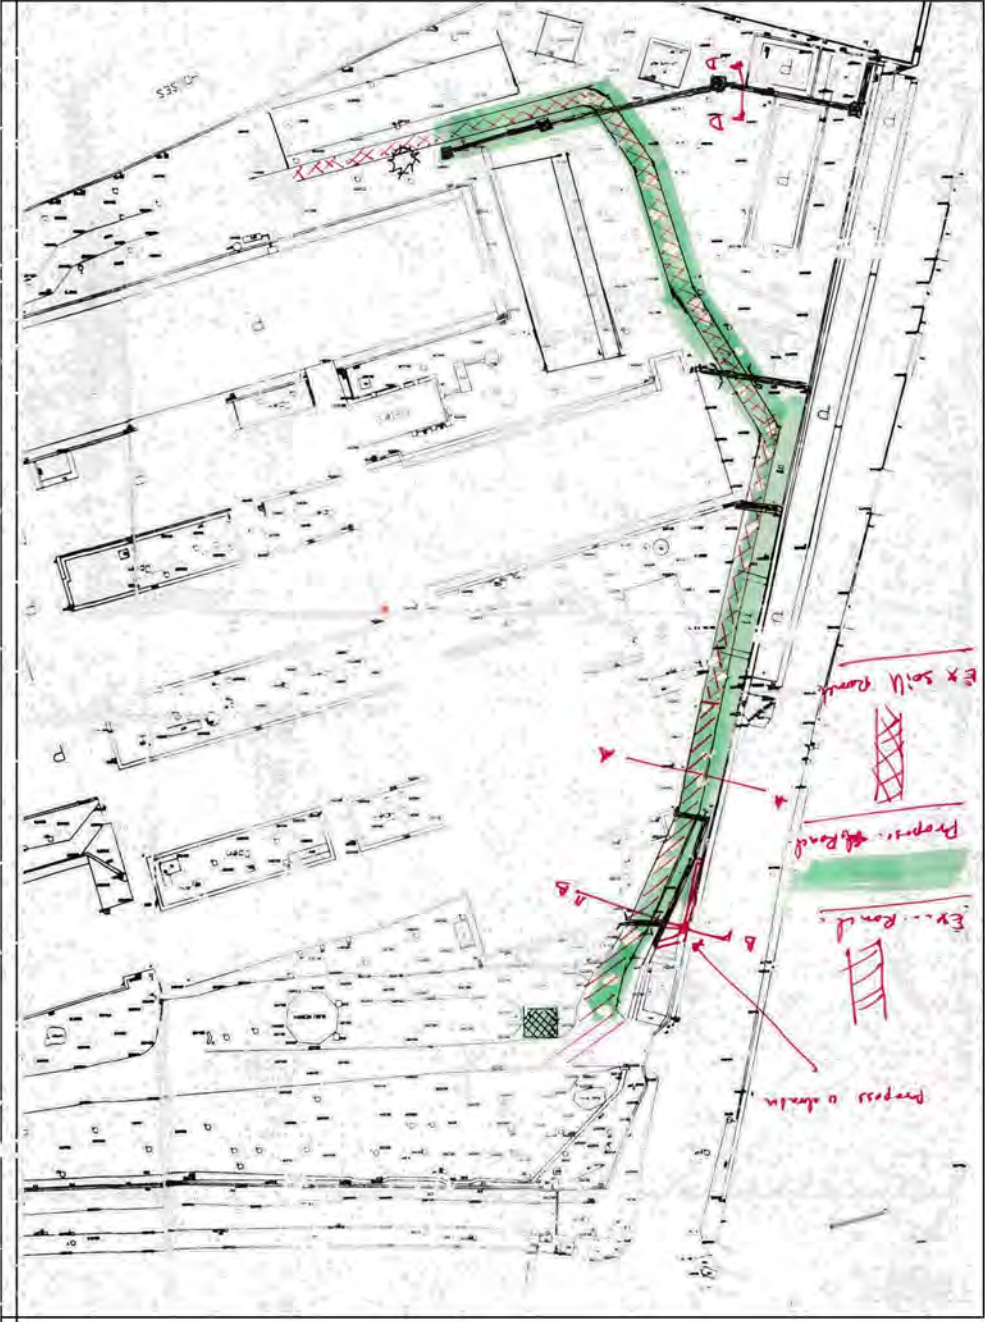

Section B - B

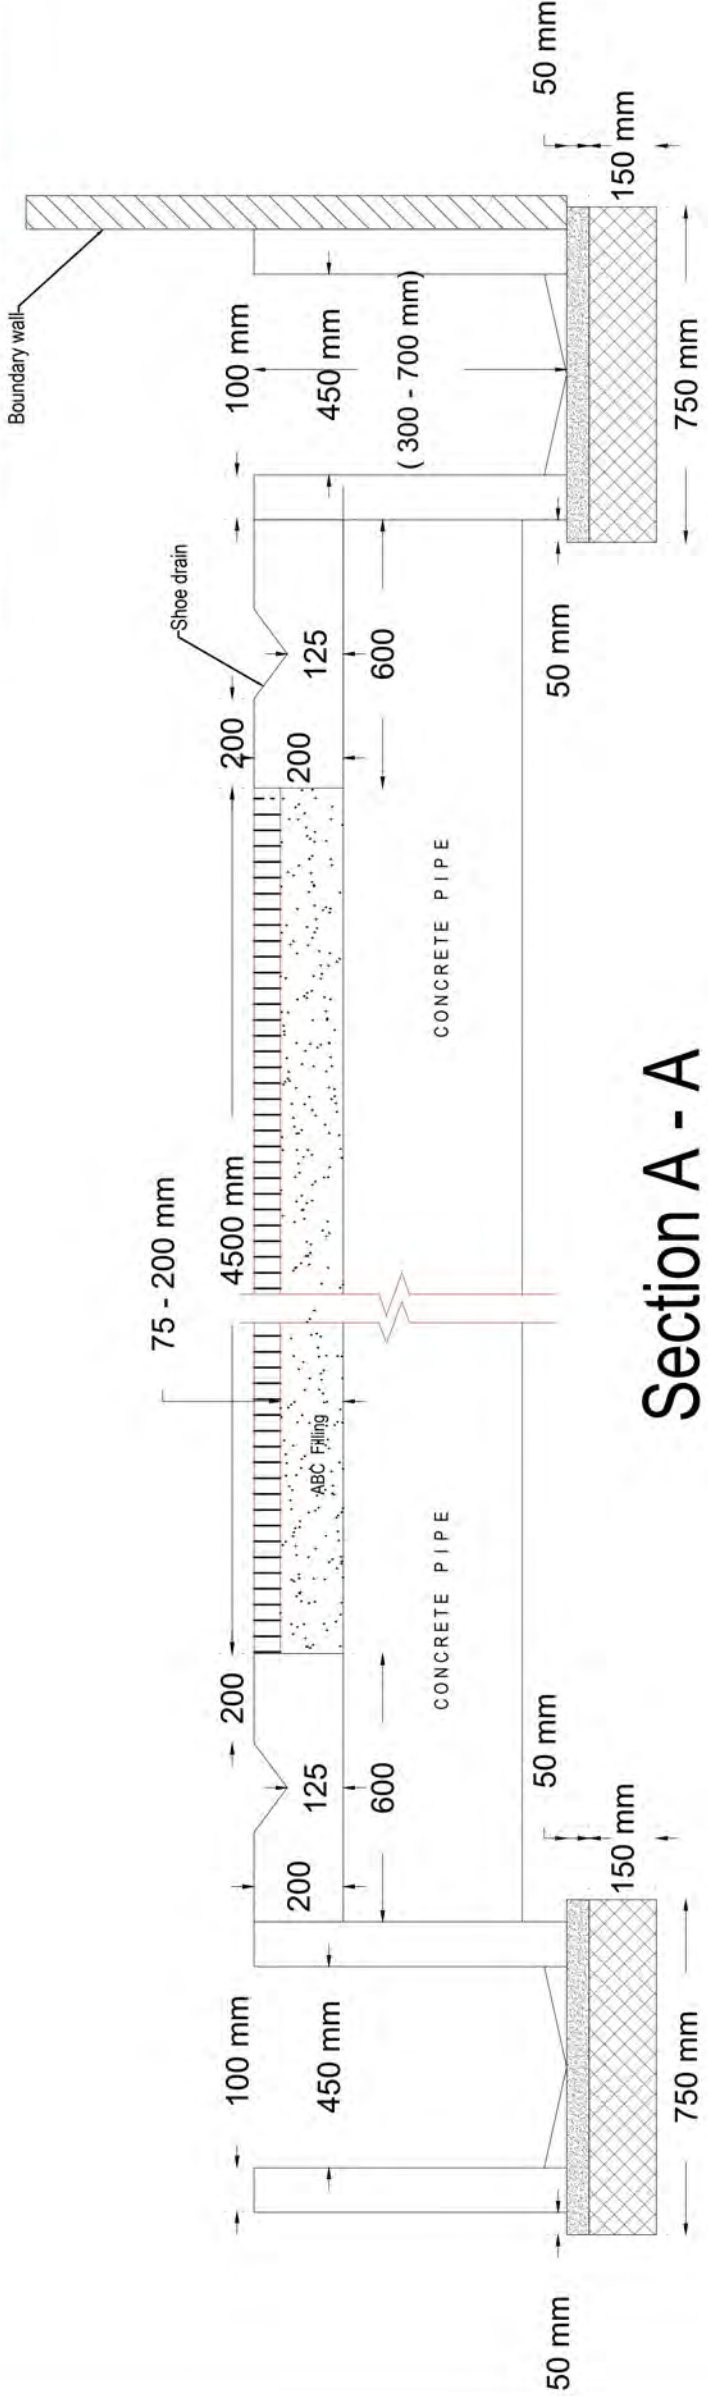

Section A - A

UNIVERSITY OF COLOMBO

College House,
Cumarathunga Munidasa Mawatha,
Colombo 03.
CAPITAL WORKS & PLANNING BRANCH
Tel.011 2500160

Indigenous Medicine Faculty Road
Details

Drawn by : M.G.Hasini Deepashika

Check by : Eng.N.N.Kalubowila

Scale : 1 : 25

Date : 29.10.2025

Sheet Size : A3

Drawing No : VOC/CWP/WE2/12/2025/48/FIM/48/RD

DAY WORKS SCHEDULE

No	Description	Unit	Rate
	<u>Materials</u>		
1	Cement	50kg (bag)	
2	Sand	01 cube	
3	¾" Metal	01 cube	
4	Reinforcement (10mm dia)	01 kg	
5	Reinforcement (6mm dia)	01 kg	
6	Plywood sheet (8'x4')	01 Nos	
7	Bricks (9"tk)	01 Cube	
8	Brick Works (4 ½")	01 Sq.ft	
9	Crusher Dust	01 m³	
10	A.B.C	01 m³	
	<u>Labour</u>		
11	Special Skilled Labour (Carpenter, Electrician, Pipe fitter, Heavy Equipment Operator, Aluminium Fabricator, Tiling)	1 Day	
12	Skilled Labour (Mason, Barbender, Painter, Welder, Mechanic, Glazier, Tinker, Sewerage Labourer)	1 Day	
13	Semi-Skilled Labour (Pump Attendant / Machine Operator / Gen-Set Operator etc.)	1 Day	
14	Semi-Skilled Labour (Asst. Mason / Asst. Carpenter / Asst. Bar Bender etc)	1 Day	
15	Unskilled Labour	1 Day	
	<u>Equipment</u>		
16	Hammer Demolition Machine	1 Day	
17	Concrete Breaker	1 Day	
18	Porker	1 Day	
19	Mixer machine	1 Day	
20	2 Ton Vibrator Roll	1 H	
21	J.C.B Machine	1H	

Signature and seal of the Bidder:

Checklist for bidders

ITEM	ITB Clause	YES (tick)	REFERENCE
Form of Bid			
Addressed to the Employer?	18		
Completed?	18		
Signed by the authorized person?	18		
Bid Security (if required)			
Addressed to the Employer?	16		
Is it according to the format?	16		
Issuing Agency as specified?	16		
Amount as requested?	16		
Validity 28 days beyond the validity of Bid?	16		
Qualification Information			
All relevant information completed?	4		
Signed ?	4		
Addendum			
Contents of the addendum (if any) taken in to account?	10		
BID package			
All the documents given in ITB Clause 12 enclosed in the original copy?	12		
ITB Clause 19 followed before Sealing the Bid Package?	19		